

Where futures take shape

## 2018 Site Improvements FEBRUARY 27, 2018 ISSUED FOR BID

SGJJR Project Number: 10559.000

## DRAWING LIST:

G-001 COVER SHEET
CV100 EXISTING CONDITIONS PLAN - OVERALL

V101 EXISTING CONDITIONS PLAN D100 SITE PREPARATION PLAN

CS100 SITE LAYOUT, MATERIALS, AND GRADING PLAN

CP500 TYPICAL PAVEMENT DETAILS

CP500 TYPICAL PAVEMENT DETAILS
CP501 TYPICAL PAVEMENT DETAILS


Prepared for:

WAUBONSEE COMMUNUNITY COLLEGE


ROUTE 47 AT WAUBONSEE DRIVE SUGAR GROVE, ILLINOIS 60554 Prepared by: CIVIL ENGINEER:

SMITHGROUPJJR


35 EAST WACKER DRIVE SUITE 900 CHICAGO, IL 60601 312.641.0510 www.smithgroupjjr.com

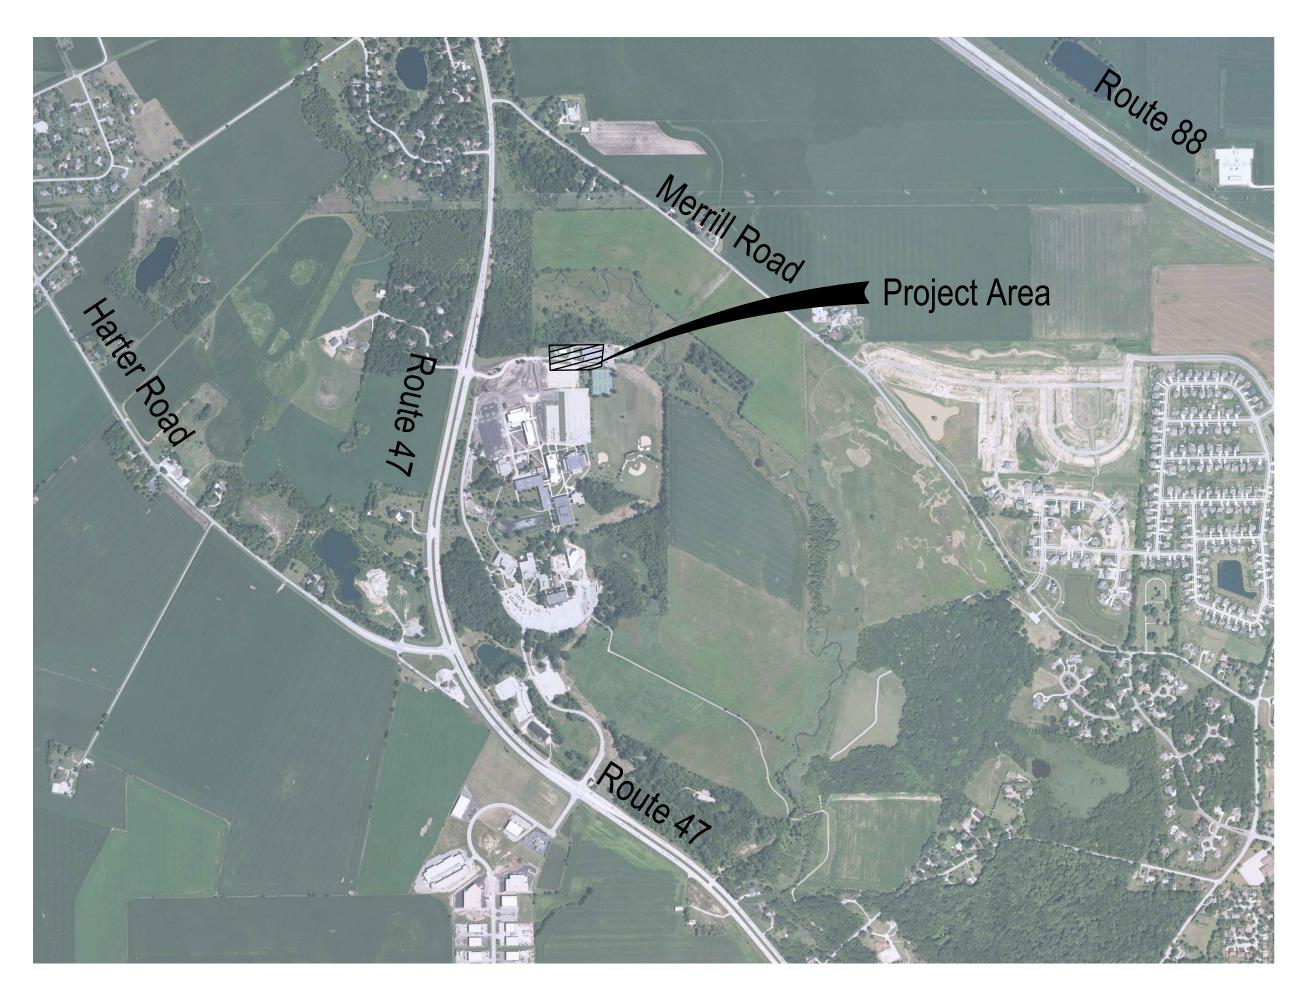



PROJECT LOCATION MAP

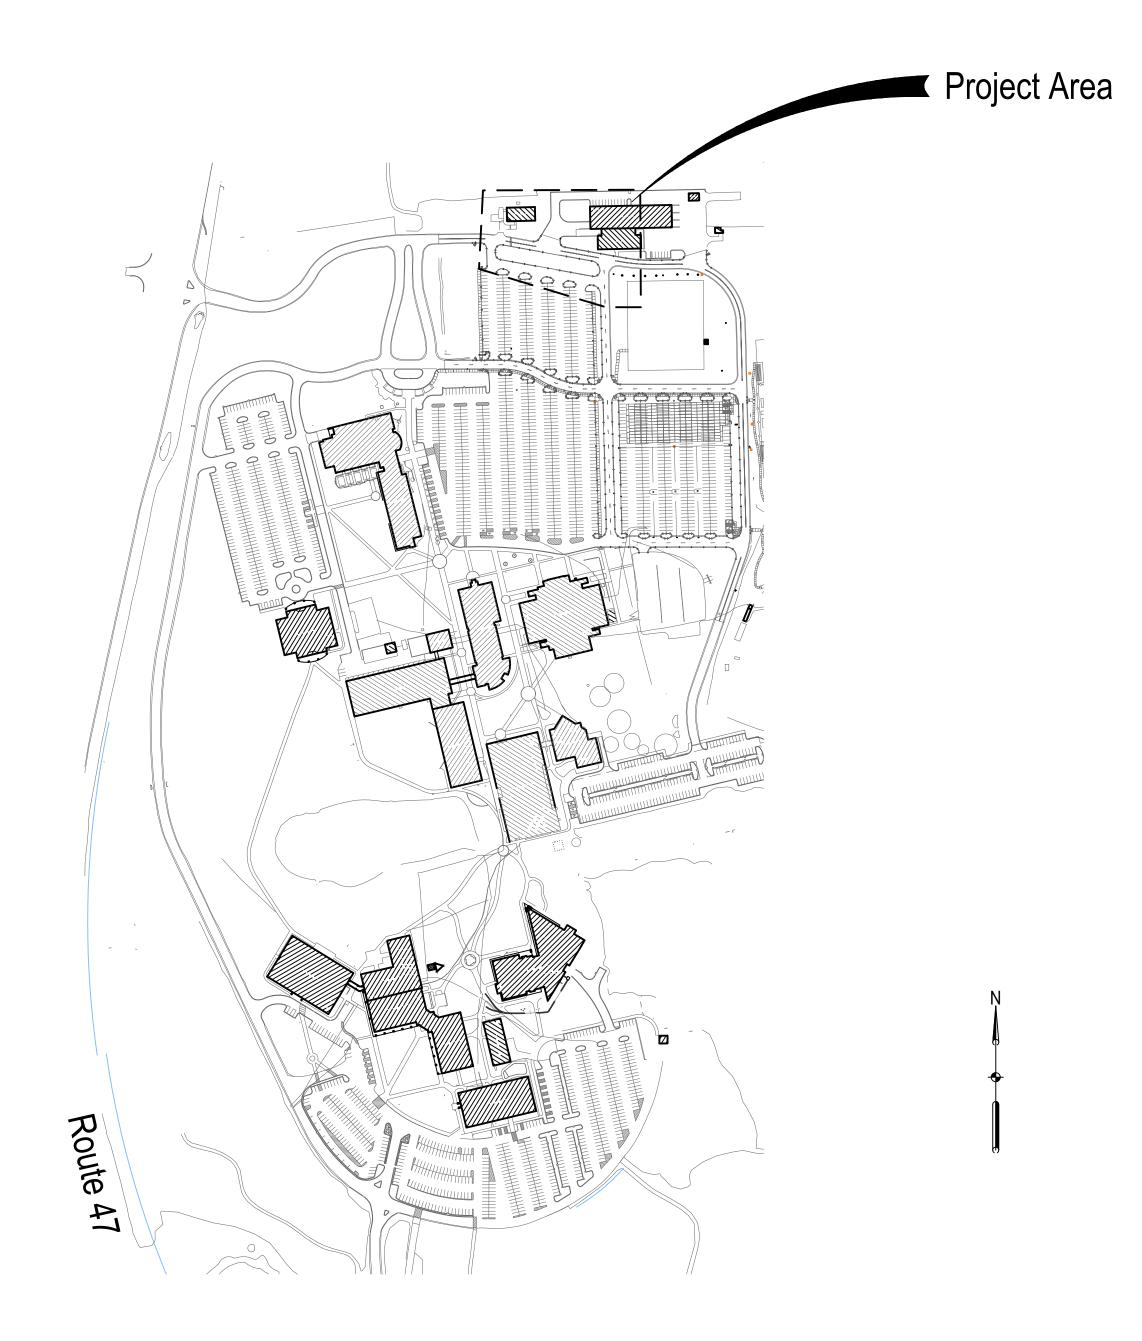



SITE MAP

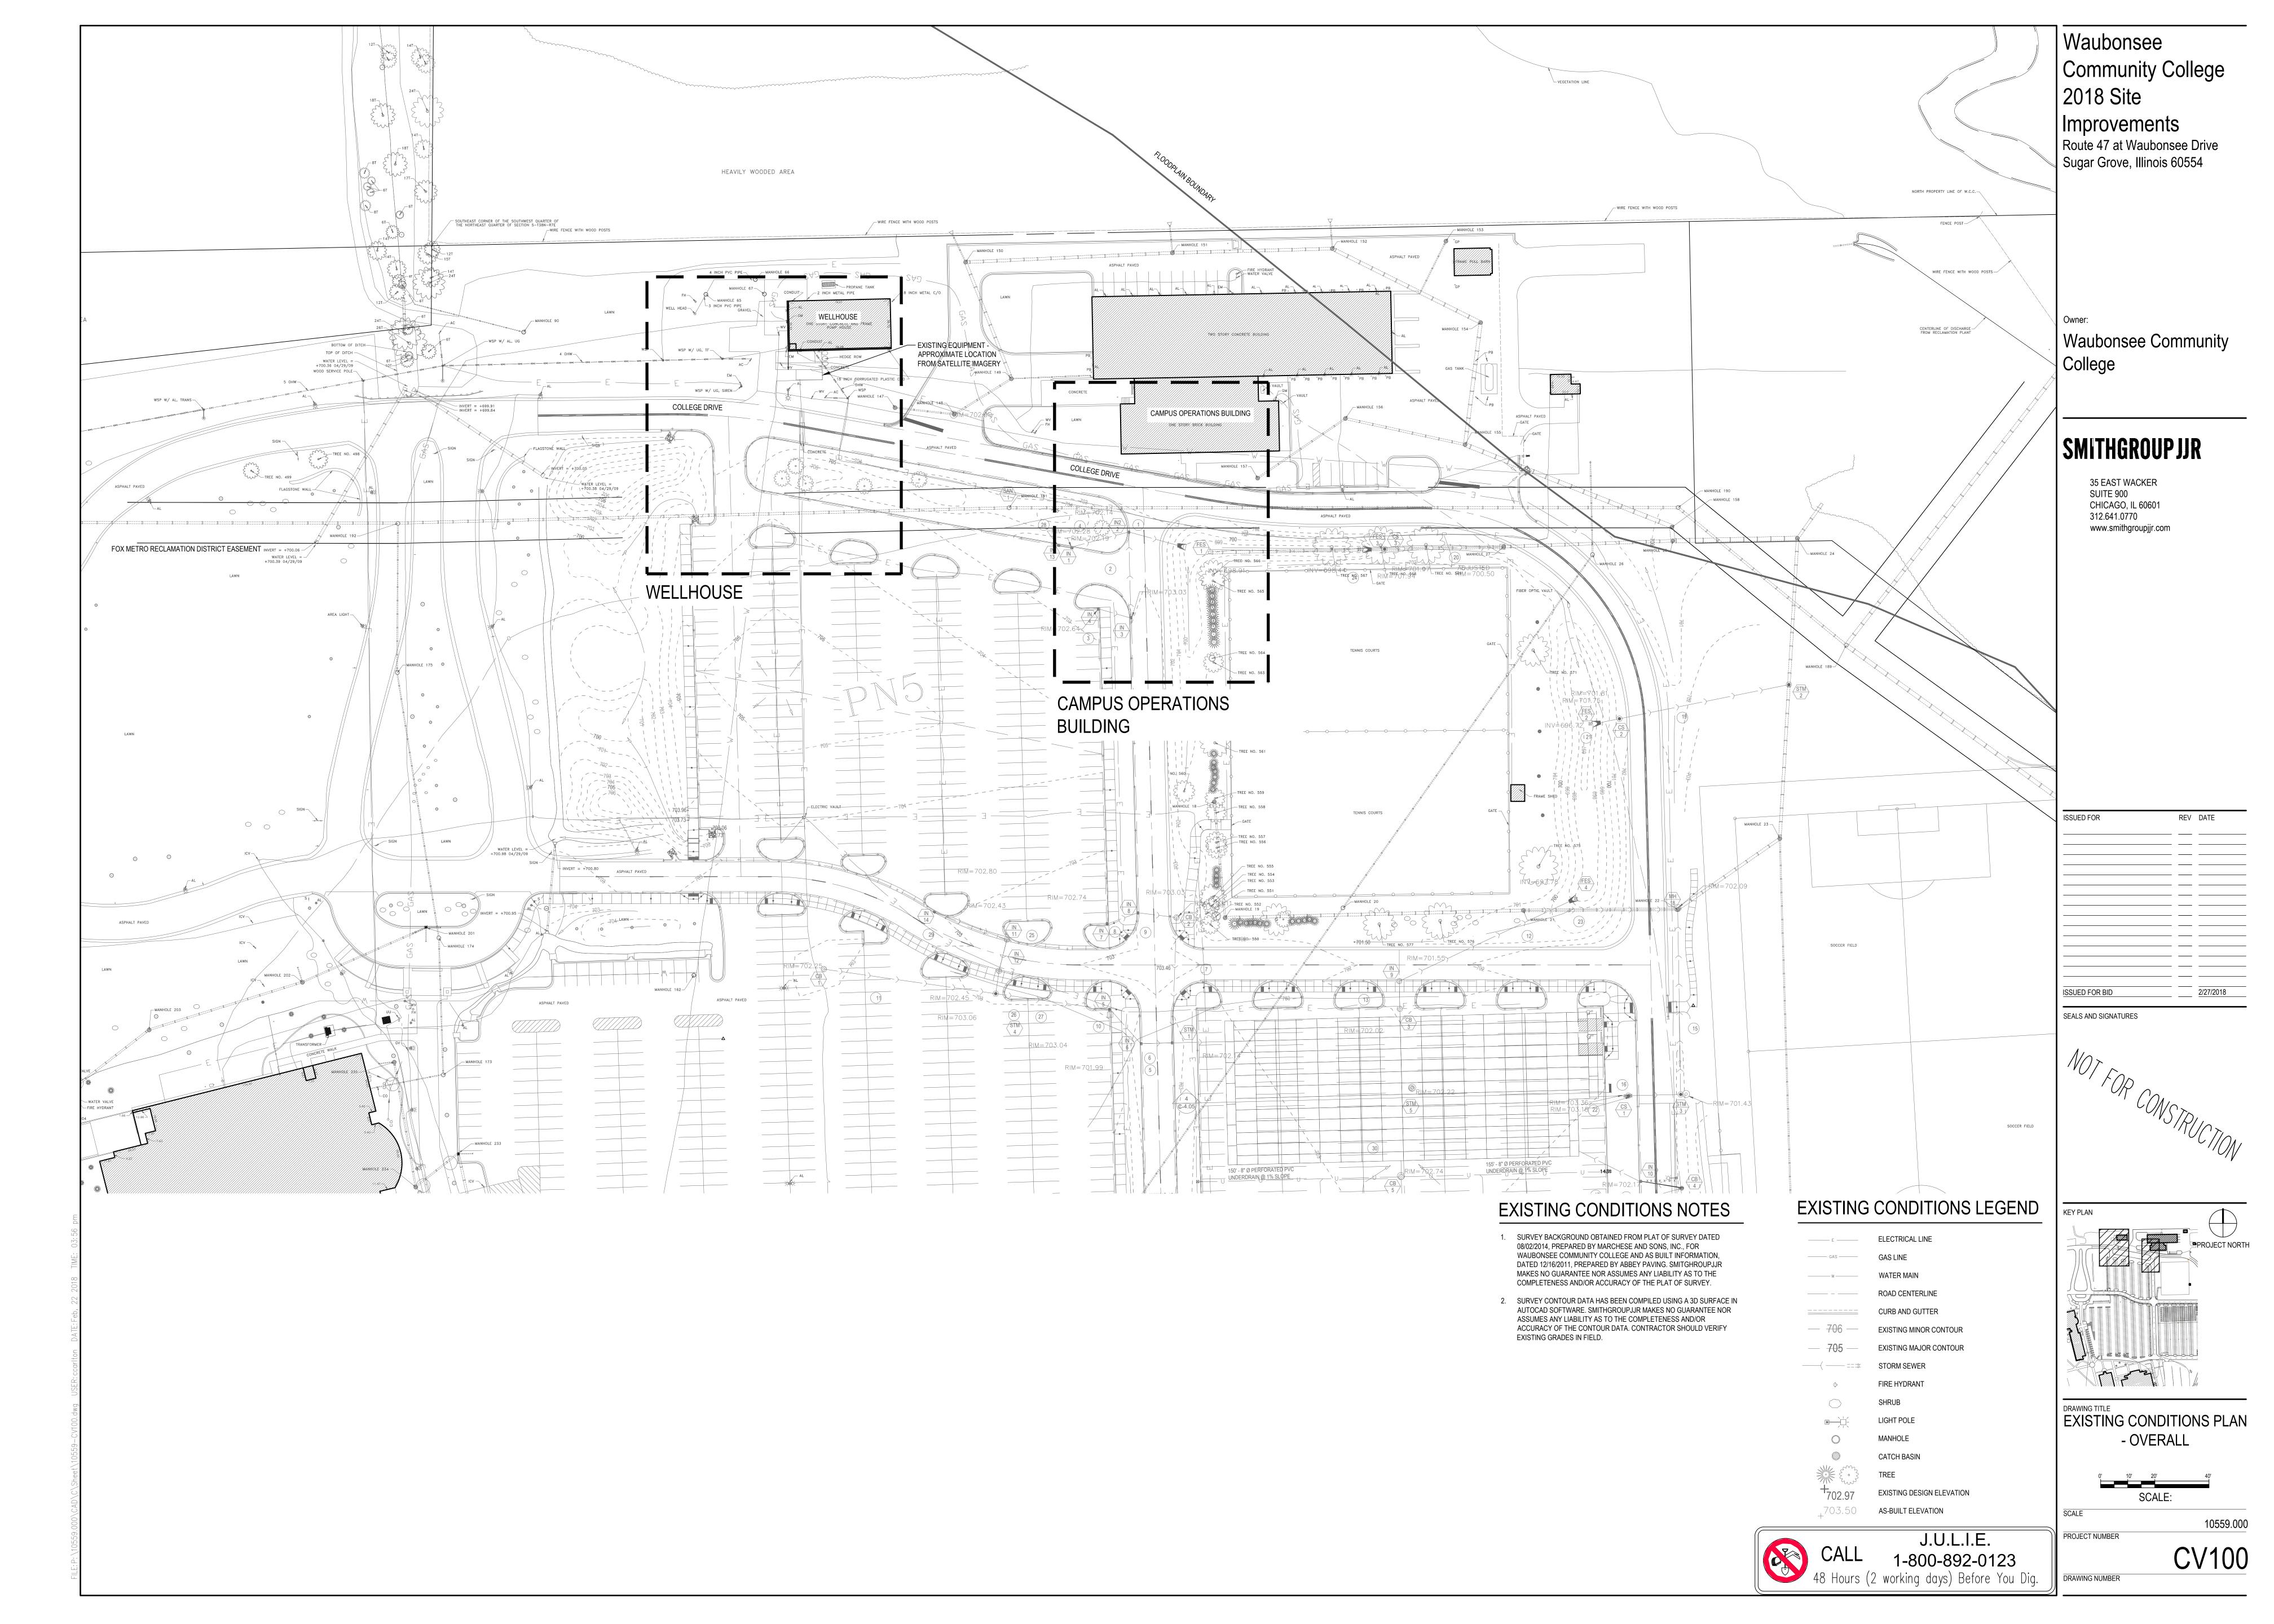


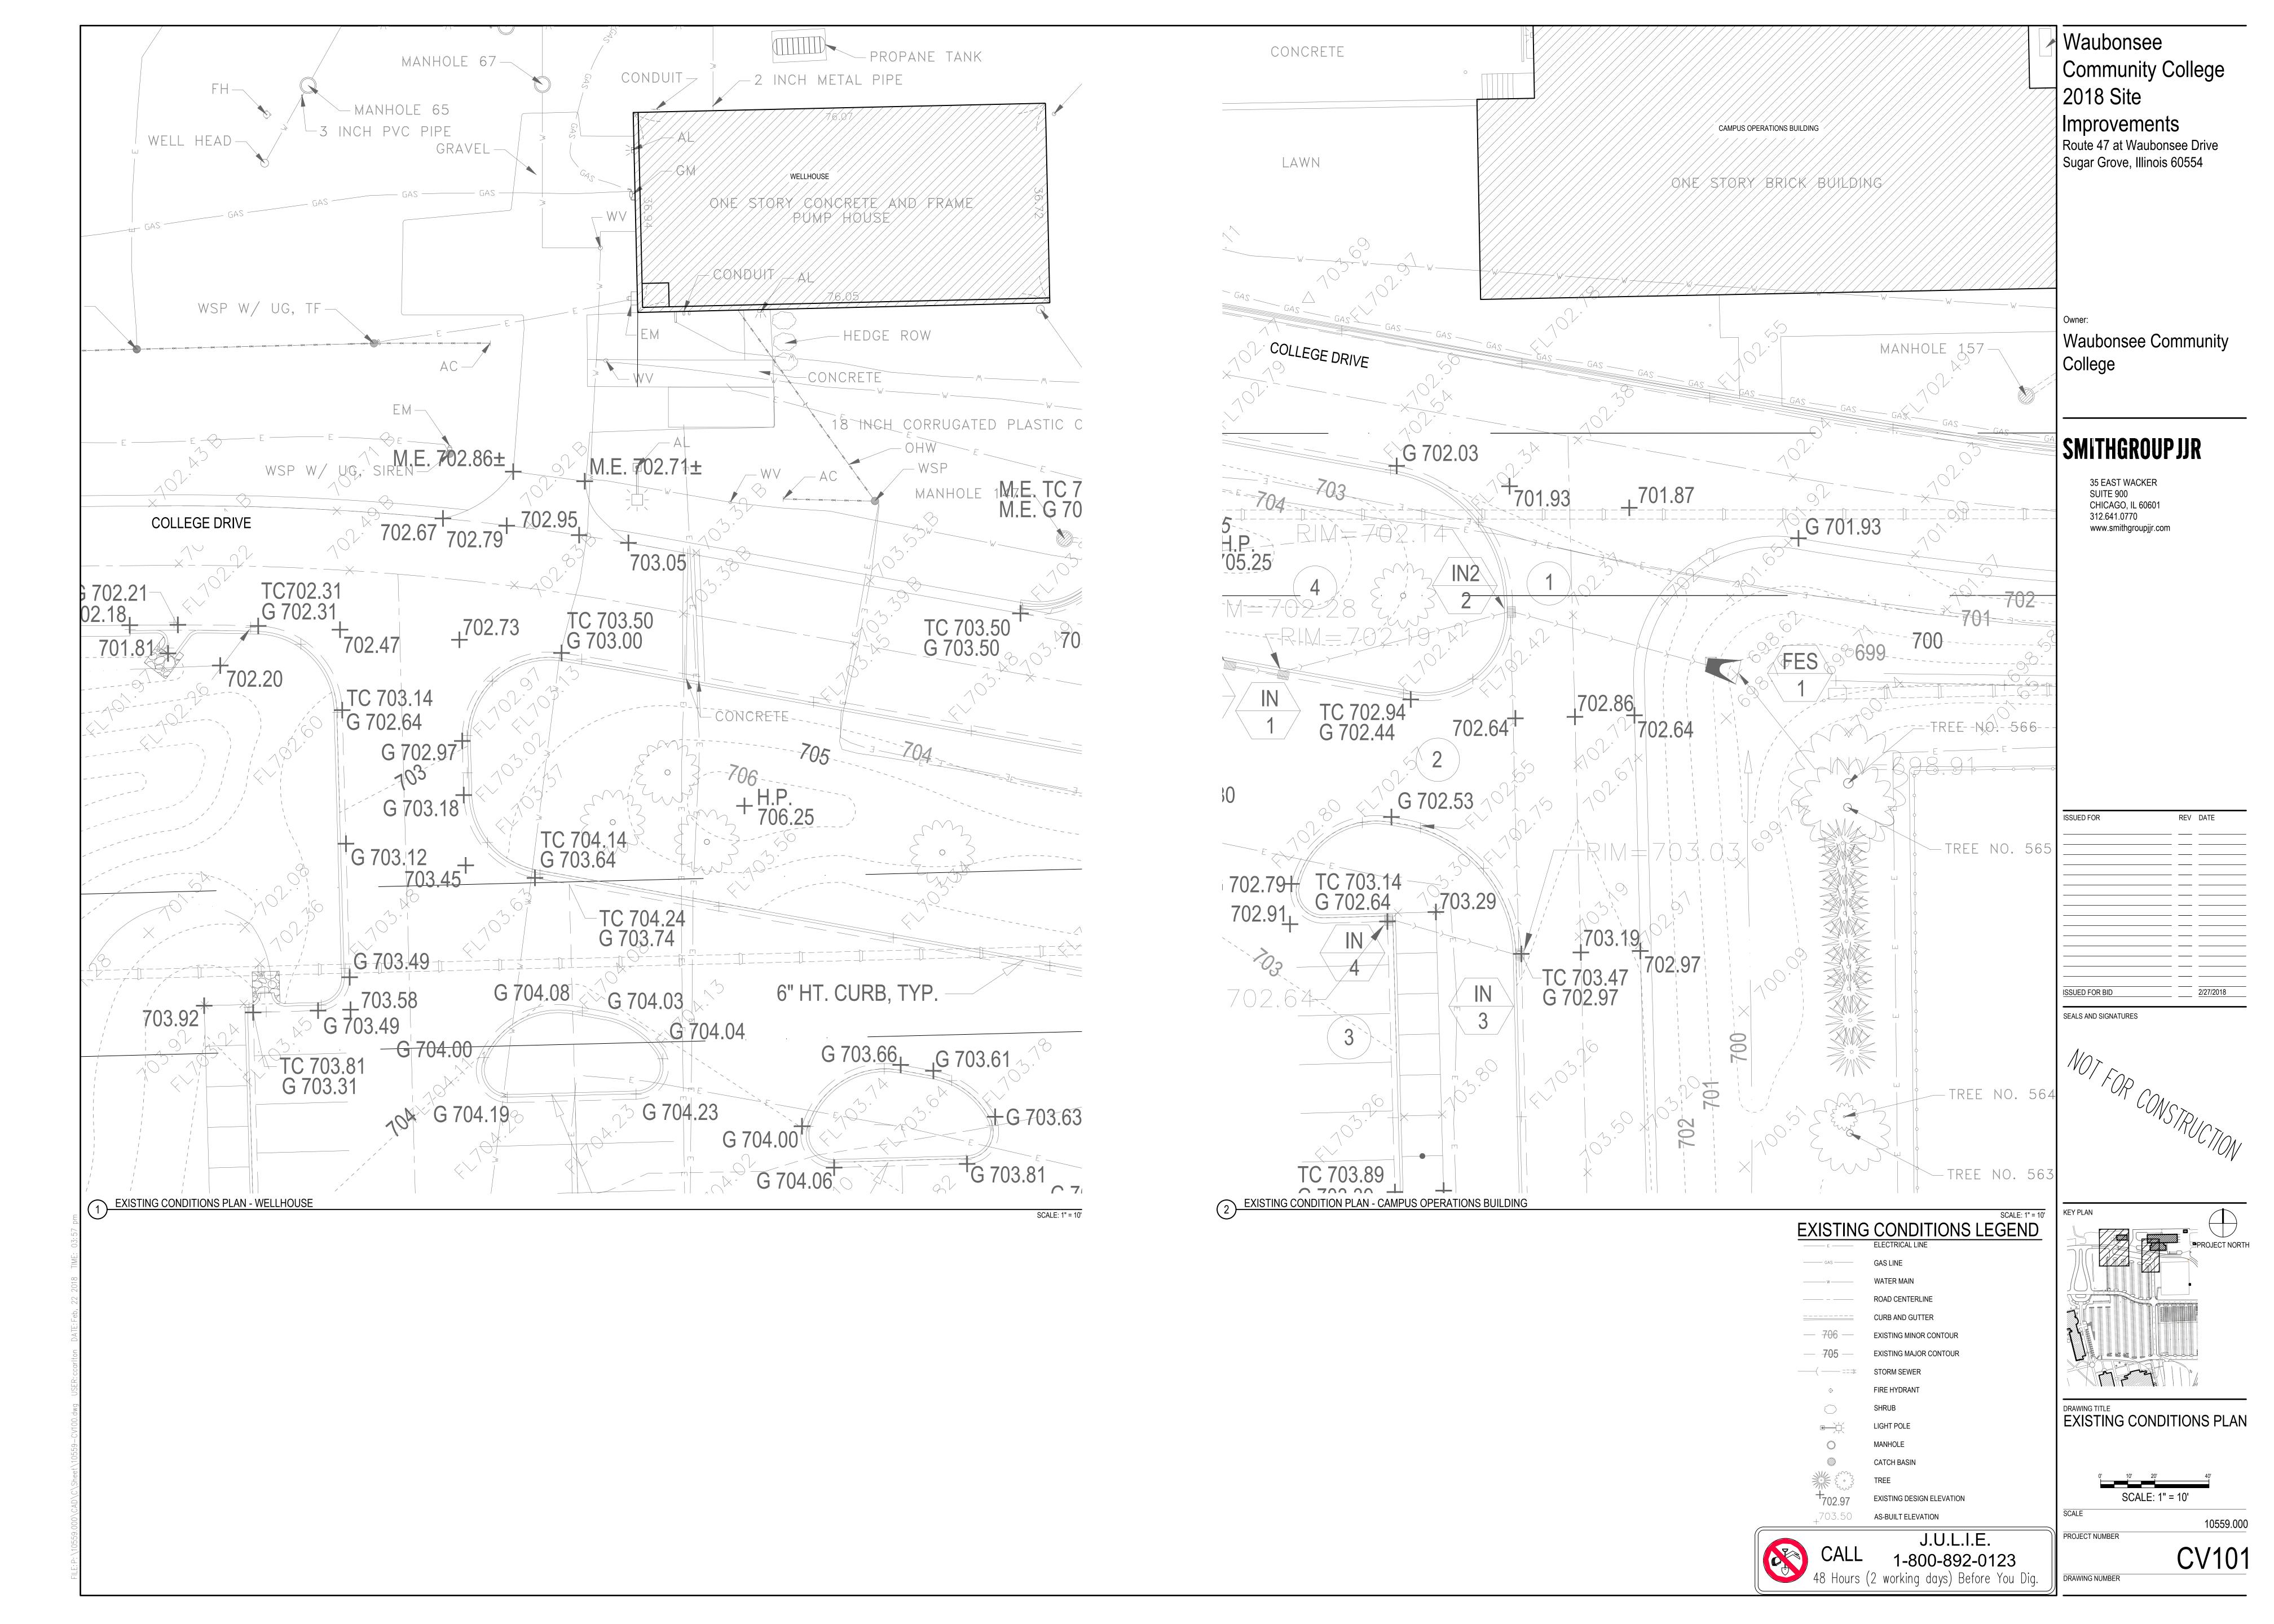

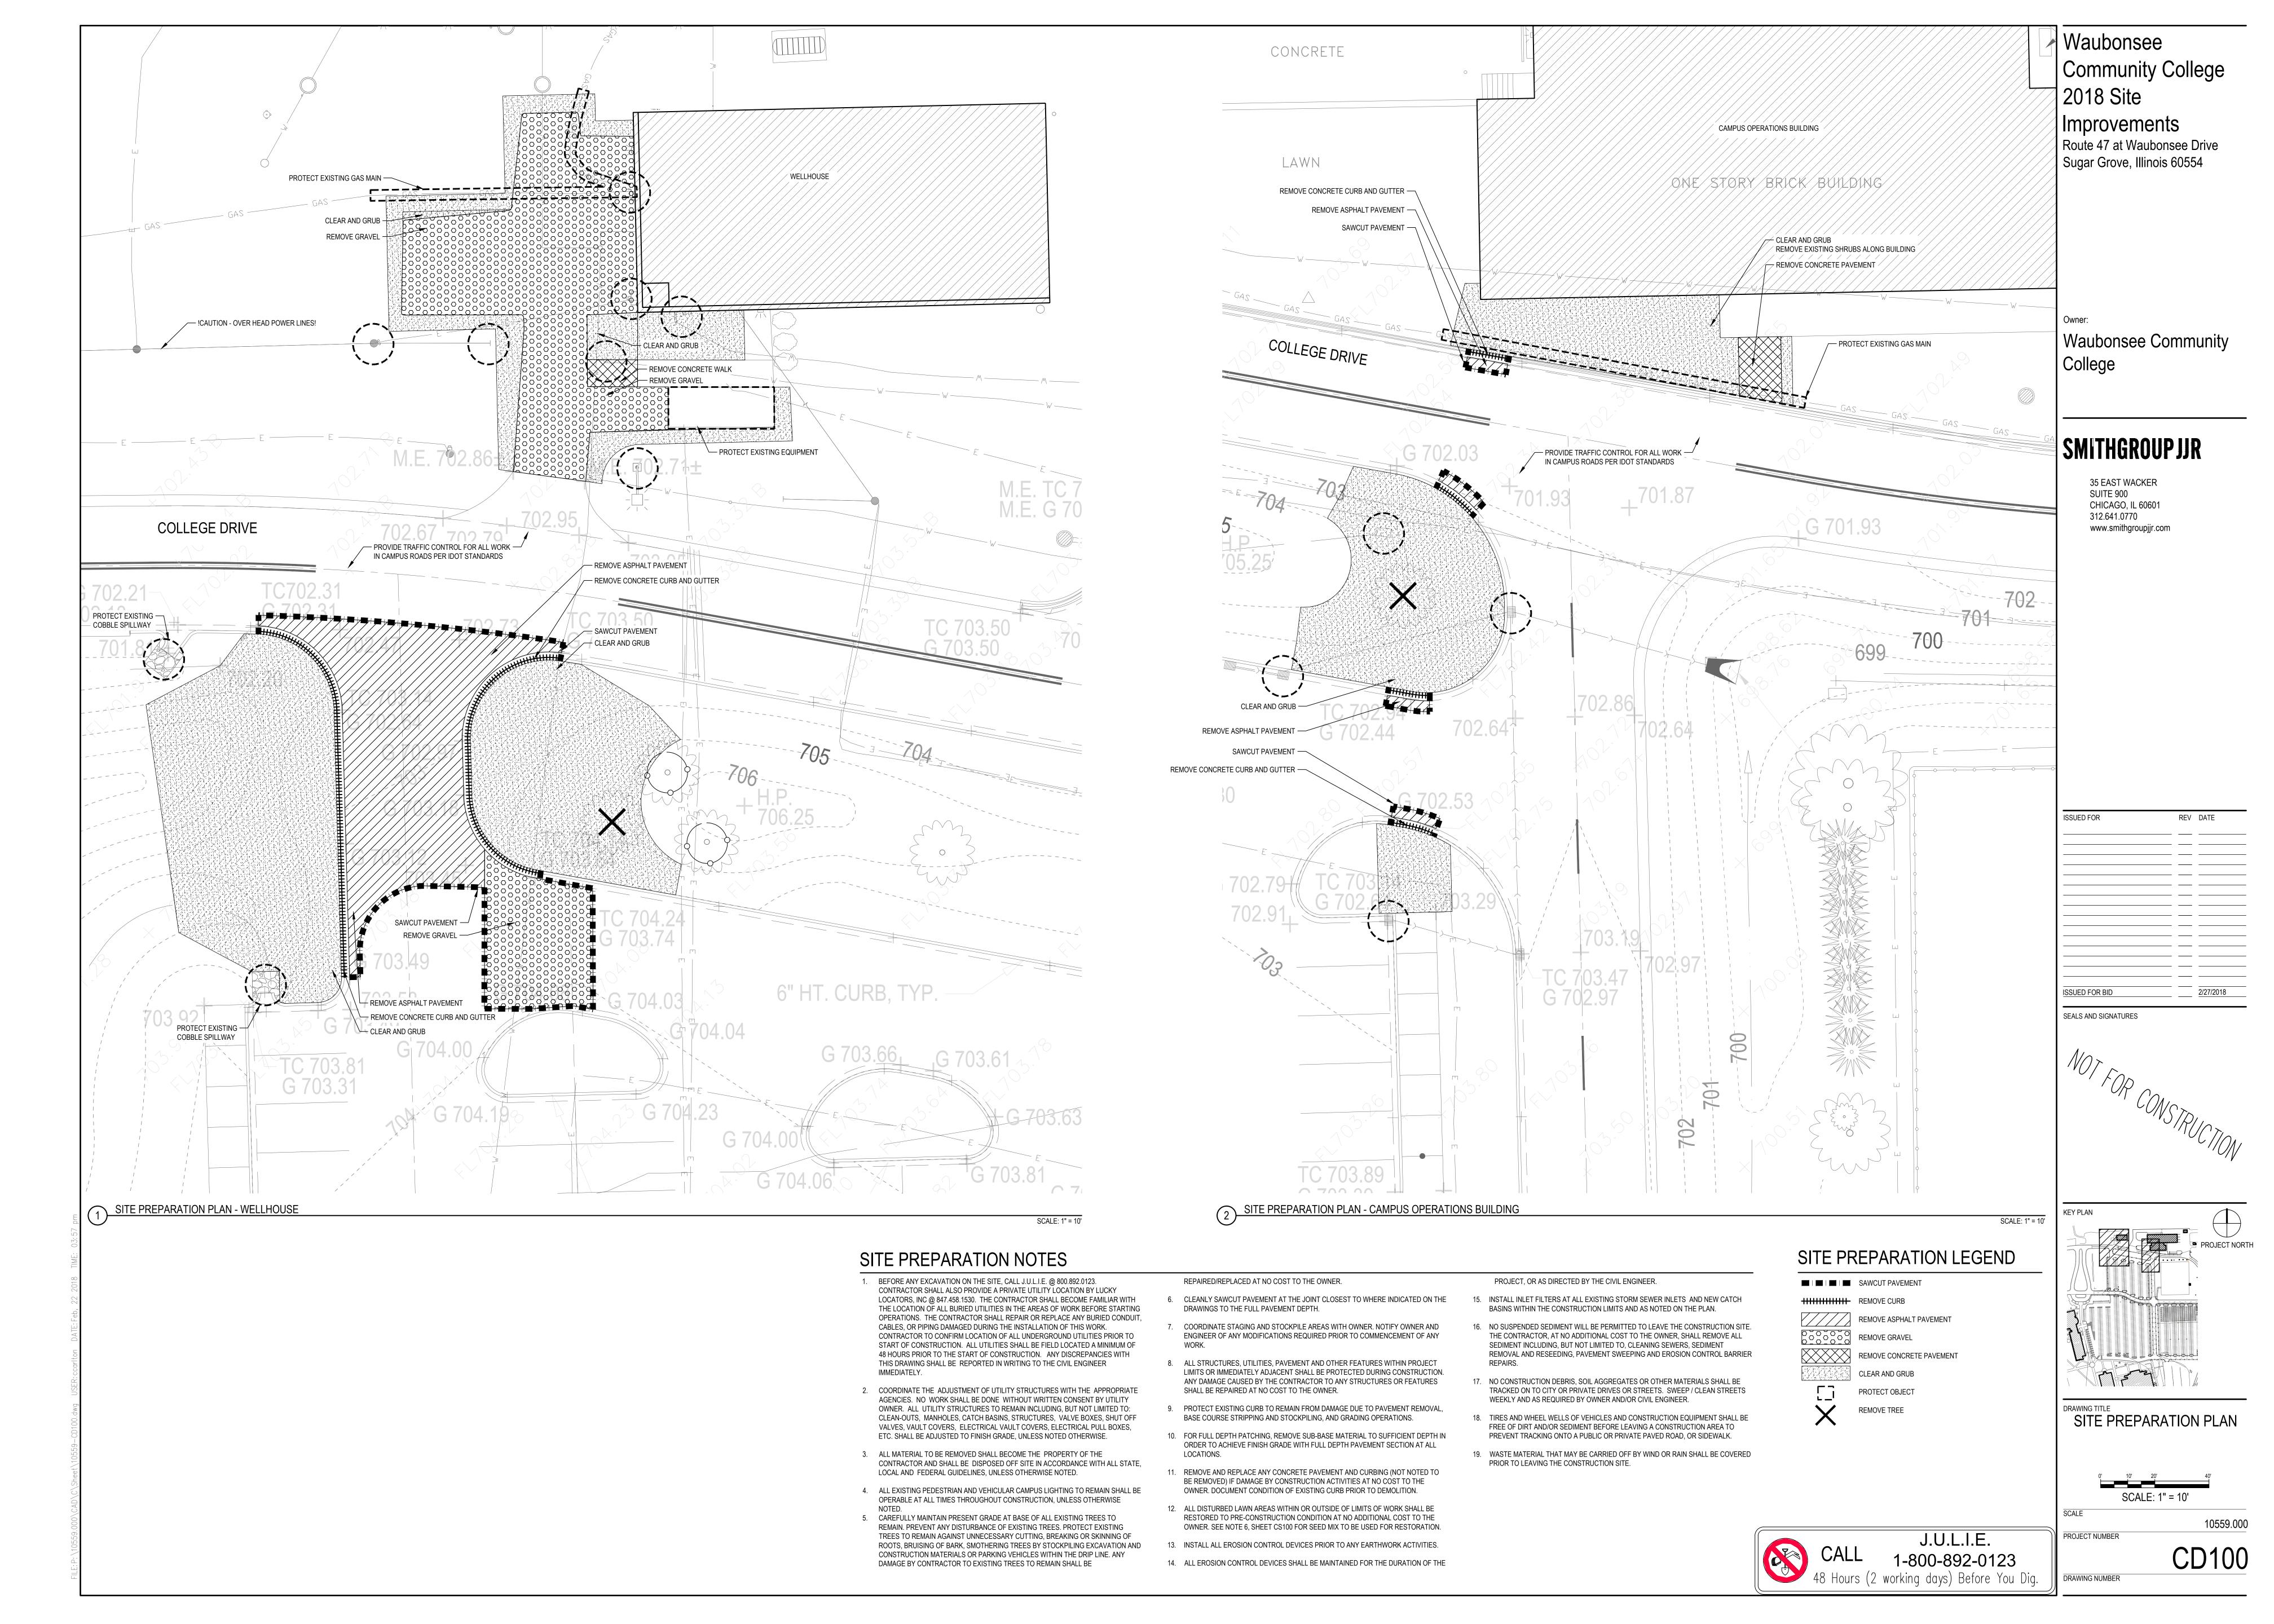

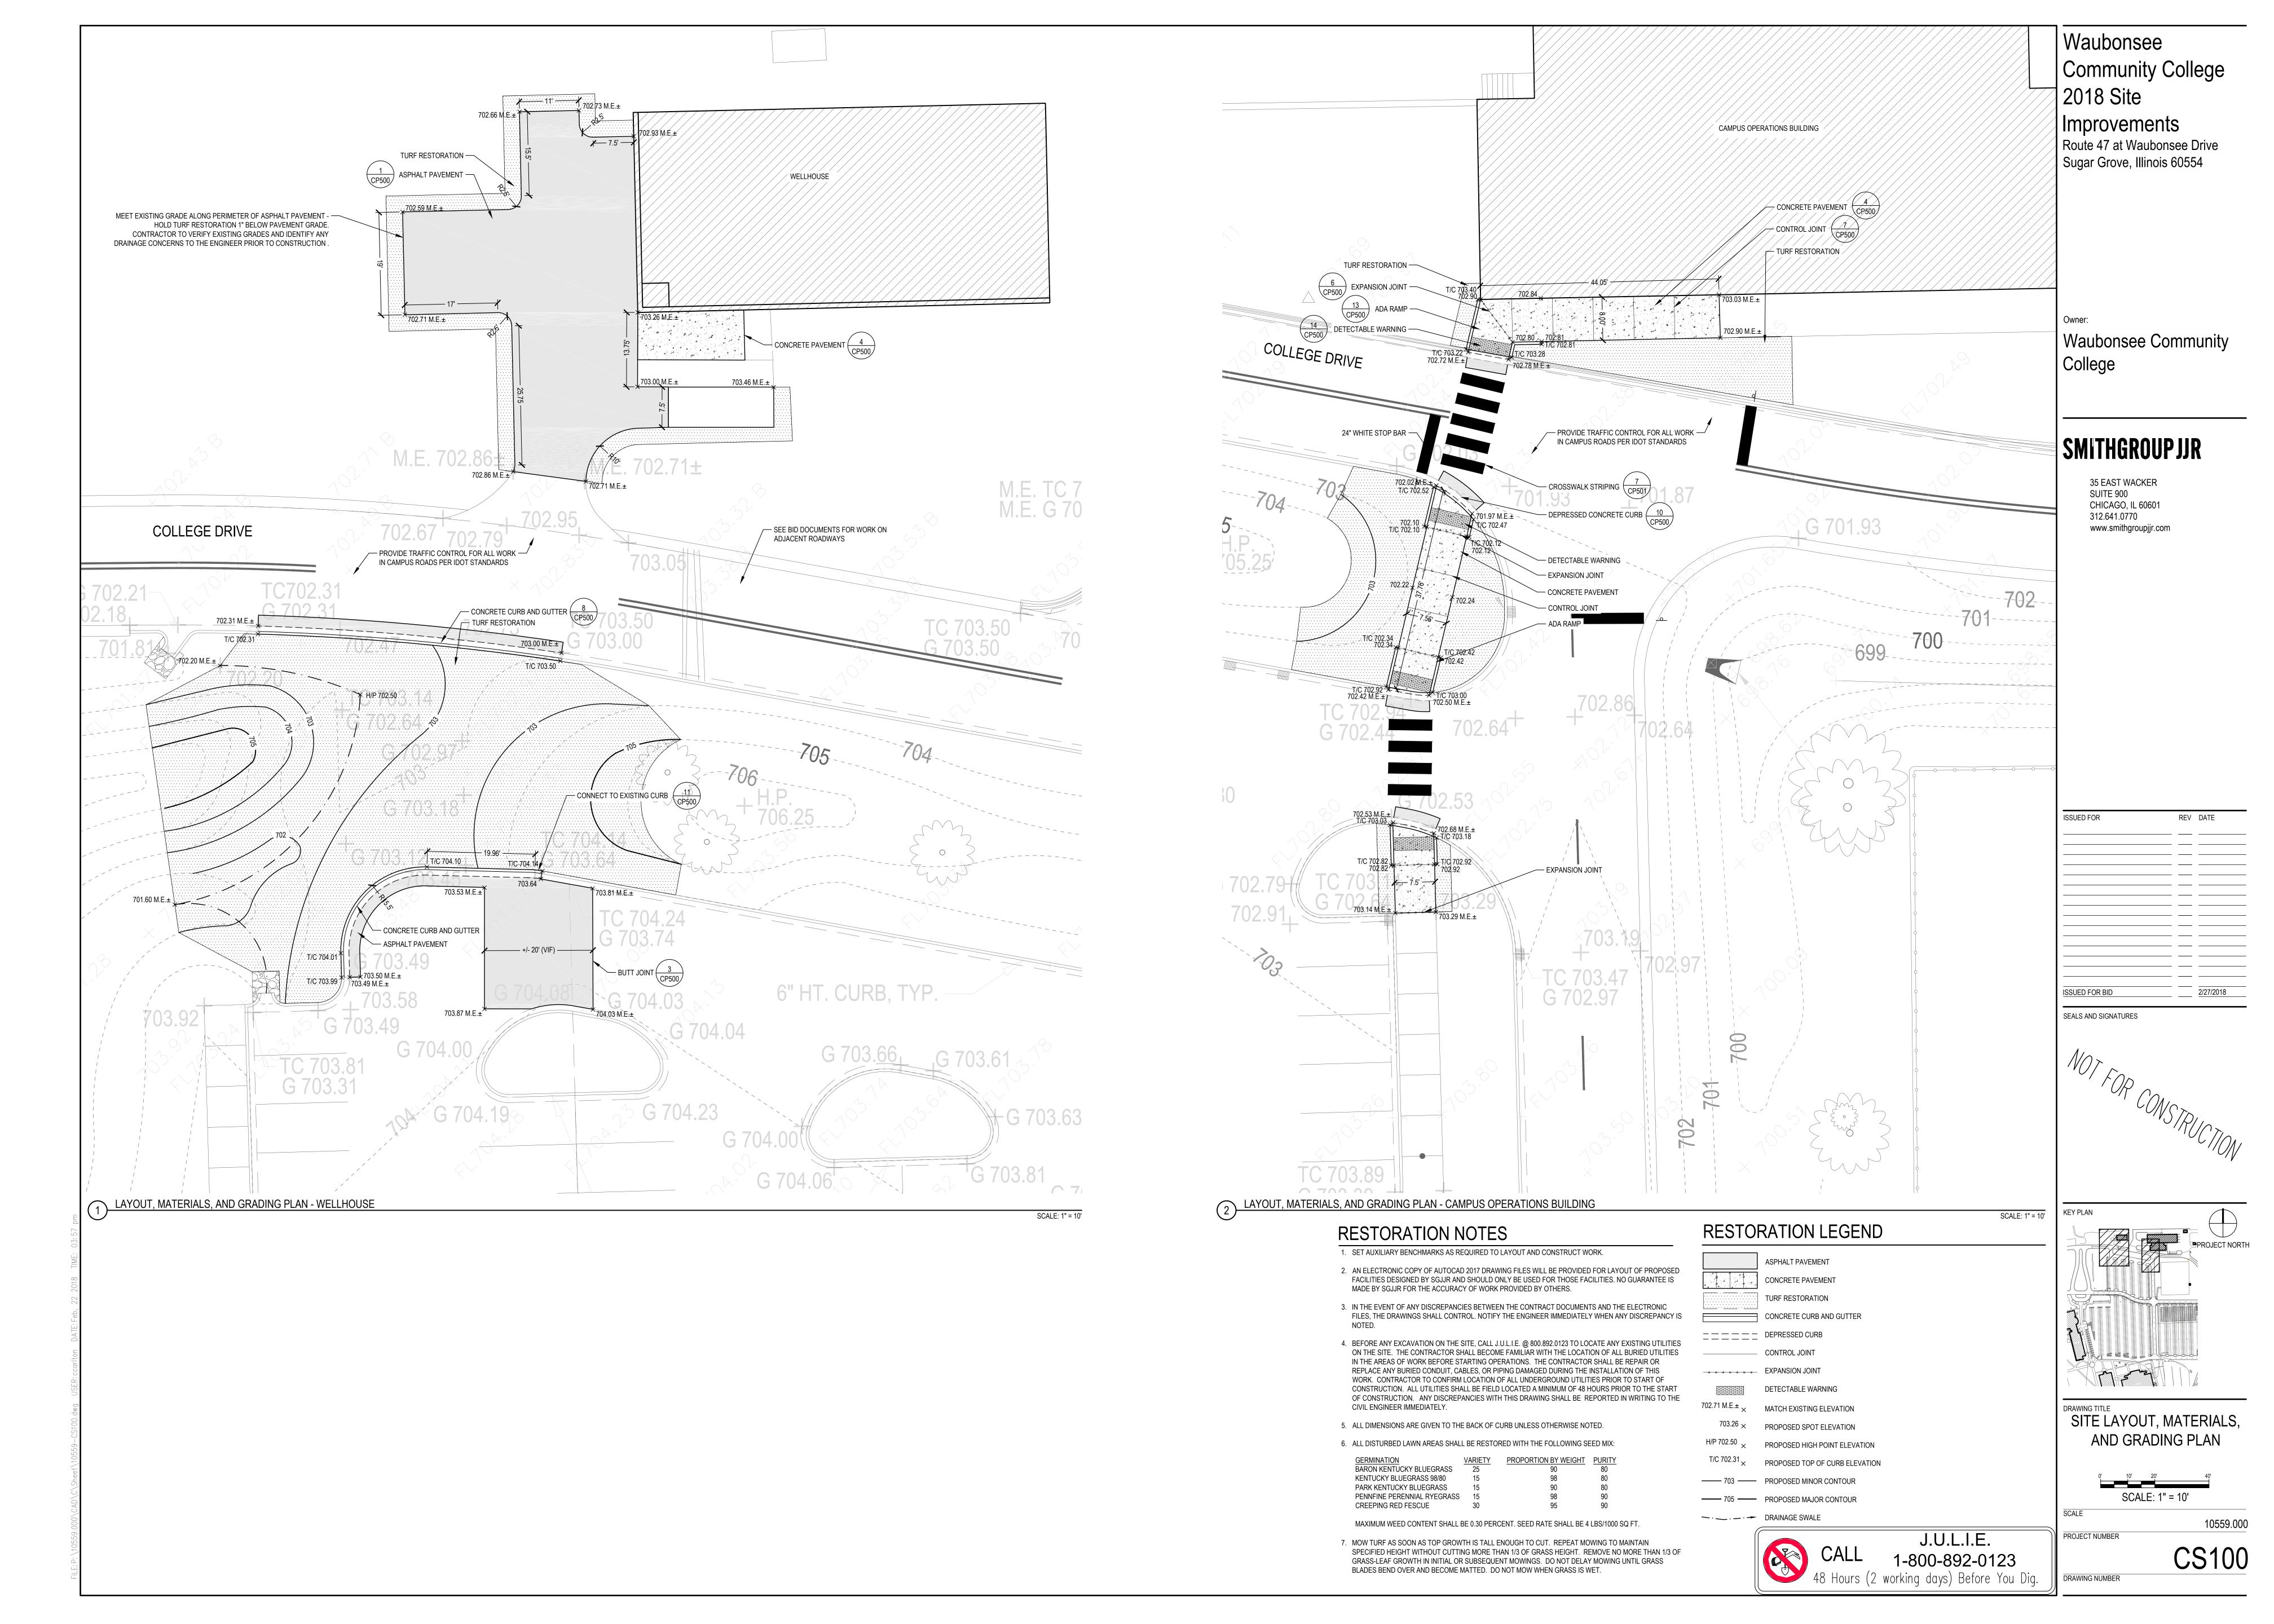

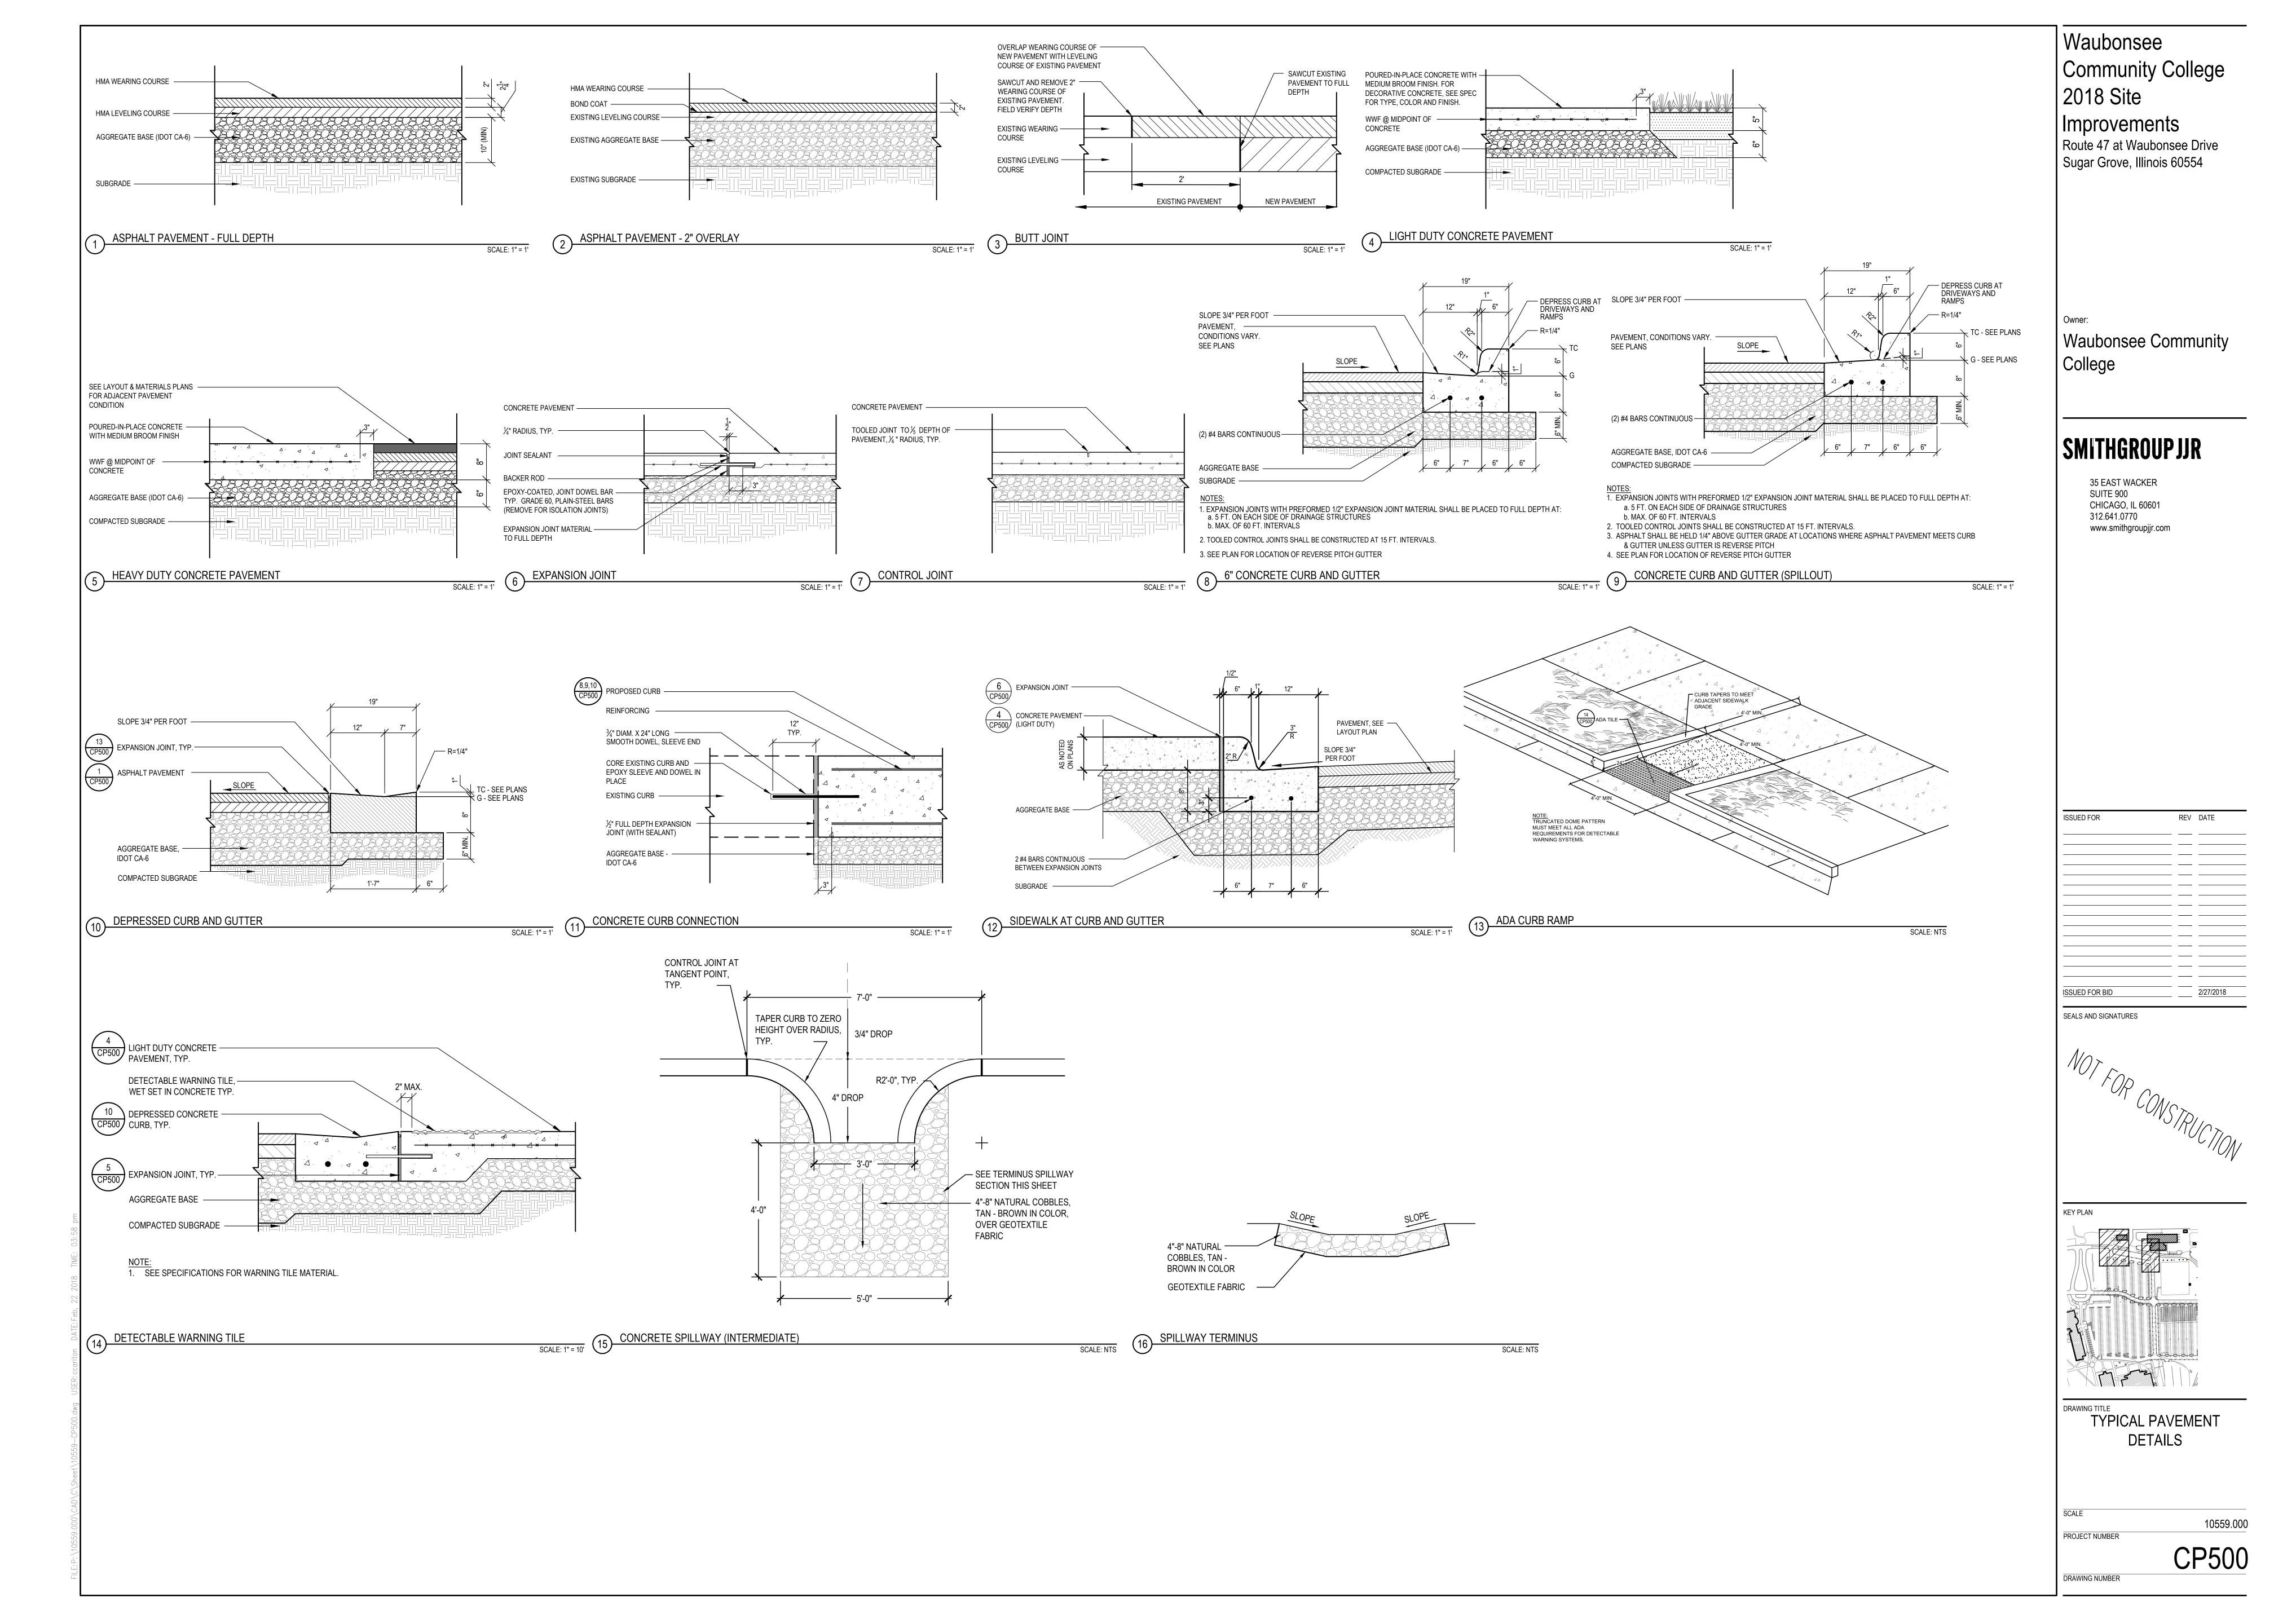

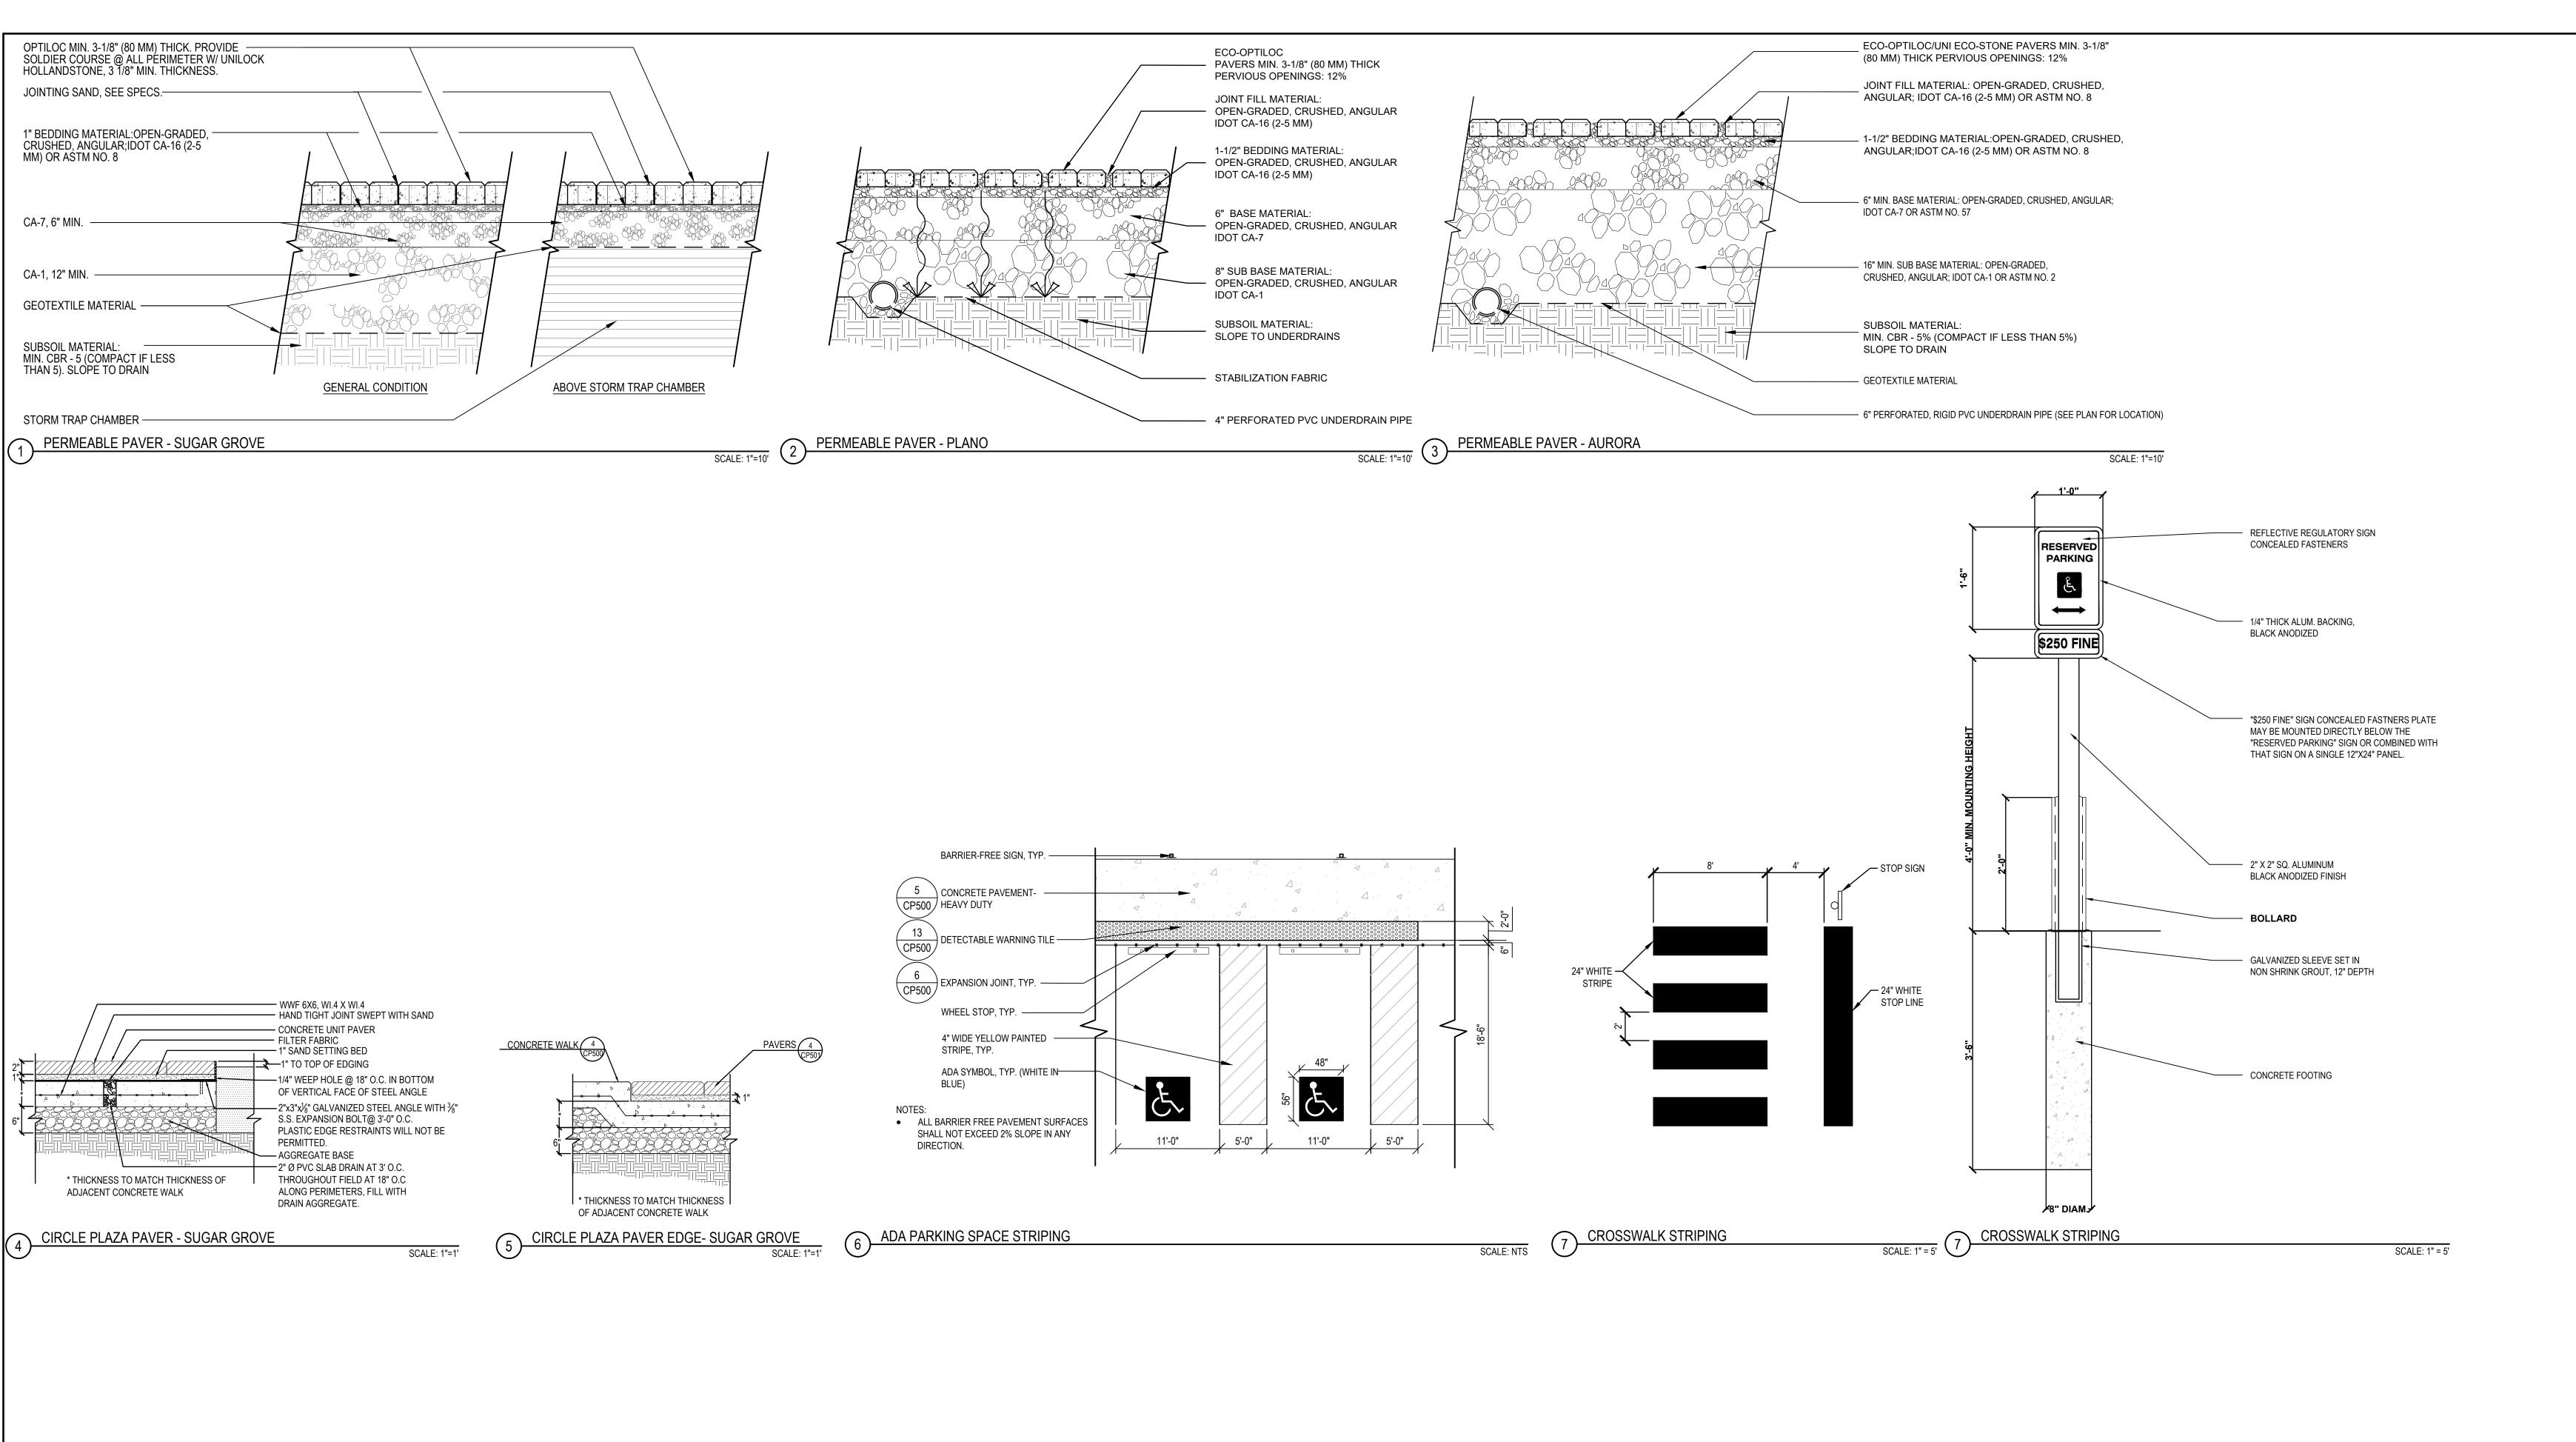

Waubonsee
Community College
2018 Site

Sugar Grove, Illinois 60554

Improvements
Route 47 at Waubonsee Drive


Waubonsee Community
College

## **SMITHGROUP JJR**

35 EAST WACKER SUITE 900 CHICAGO, IL 60601 312.641.0770 www.smithgroupjjr.com

ISSUED FOR REV DATE

SEALS AND SIGNATURES

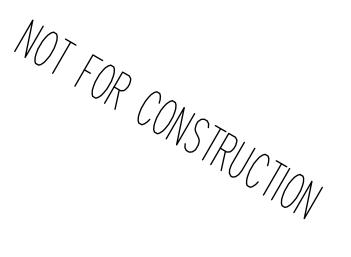

KEY PLAN

TYPICAL PAVEMENT
DETAILS

SCALE 10559.000
PROJECT NUMBER

CP501

DRAWING NUMBER